


*ALLOW 3' MIN. ON ALL THREE (3) SIDES FOR LANDSCAPING

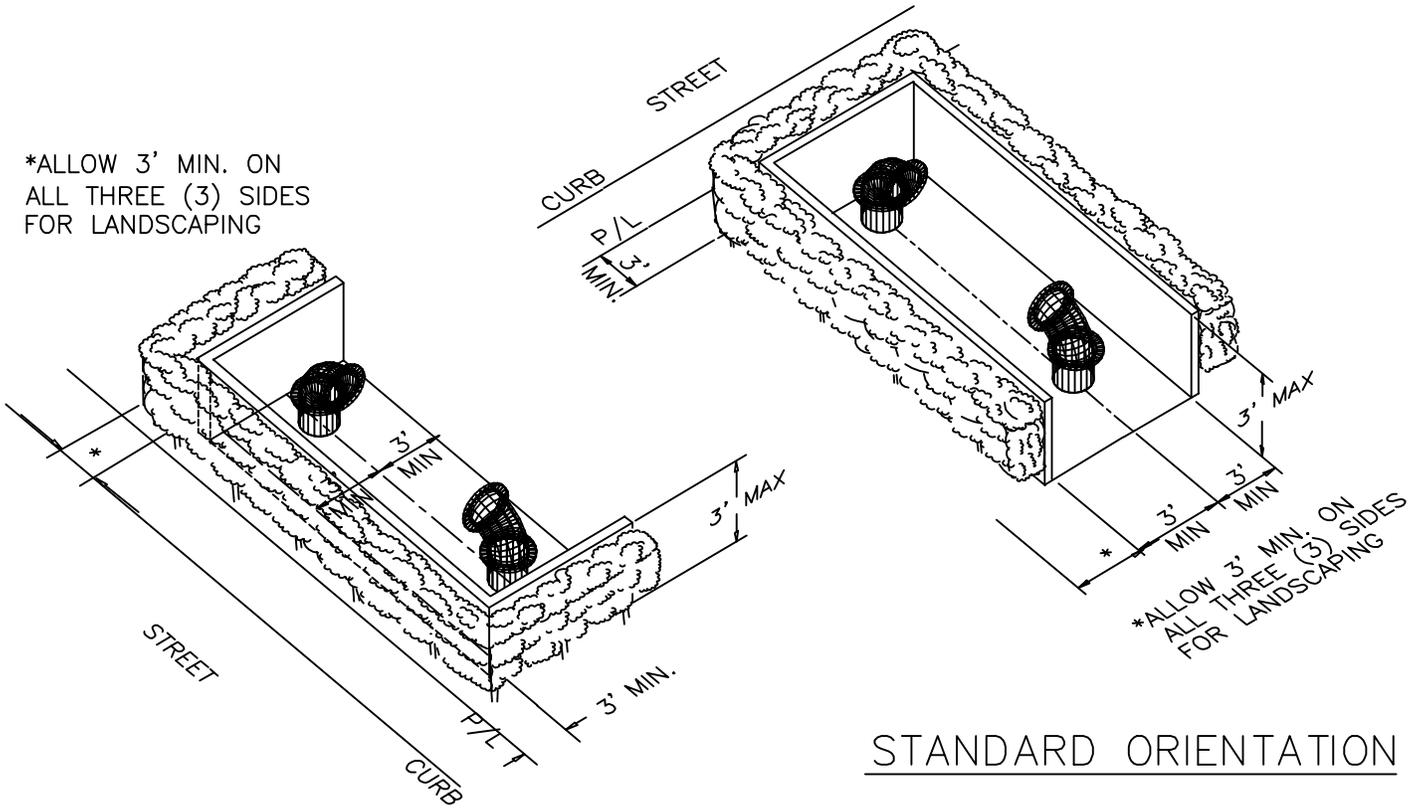

PARALLEL ORIENTATION

STANDARD ORIENTATION

NOTES:

1. ABOVE GROUND PRESSURE DETECTOR ASSEMBLIES, BACKFLOW PREVENTION ASSEMBLIES AND PRIVATE FIRE SERVICE ASSEMBLIES THAT DO NOT INCLUDE A FIRE DEPARTMENT CONNECTION (FDC) SHALL BE SCREENED. NO FDC WILL BE PERMITTED BEHIND THE SCREENED AREA. THE FDC MUST BE AT A HIGHLY VISIBLE LOCATION OUTSIDE OF THE SCREENED AREA.
2. WALL HEIGHT SHALL BE RESTRICTED TO A MAX. OF 3' IN STREET SET-BACK AREA.
3. AESTHETICS OF THE WALL, INCLUDING PLANT TYPE AND SIZE, REQUIRE COMMUNITY DEVELOPMENT'S APPROVAL.
4. ALL LANDSCAPING AND IRRIGATION TO BE INSTALLED AND MAINTAINED BY PROPERTY OWNER.

ACCEPTABLE LANDSCAPE PLANTS:

ABELIA X GRANDIFLORA 'EDWARD GOUCHER'
 SYZYGIIUM PANICULATUM 'COMPACTA'
 ESCALLONIA RUBRA
 EUONYMUS JAPONICA
 LIGUSTRUM JAPONICUM 'TEXANUM'
 LIGUSTRUM OVALIFOLIUM
 PITTOSPORUM TOBIRA
 PHOTINIA X FRASERI
 OR APPROVED EQUAL

ACCEPTABLE CLINGING VINES:

FICUS PUMILA
 PARTHENOCISSUS TRICUSPIDATA
 CISSUS RHOMBIFOLIA
 OR APPROVED EQUAL

AUGUST 2005

CITY OF CHIND HILLS	
Revised: / / by:	Approved by:
Revised: / / by:	
Revised: / / by:	CITY ENGINEER

SCREENING OF ABOVE GROUND ASSEMBLIES

W-26