











VIEW FROM SOUTHWEST

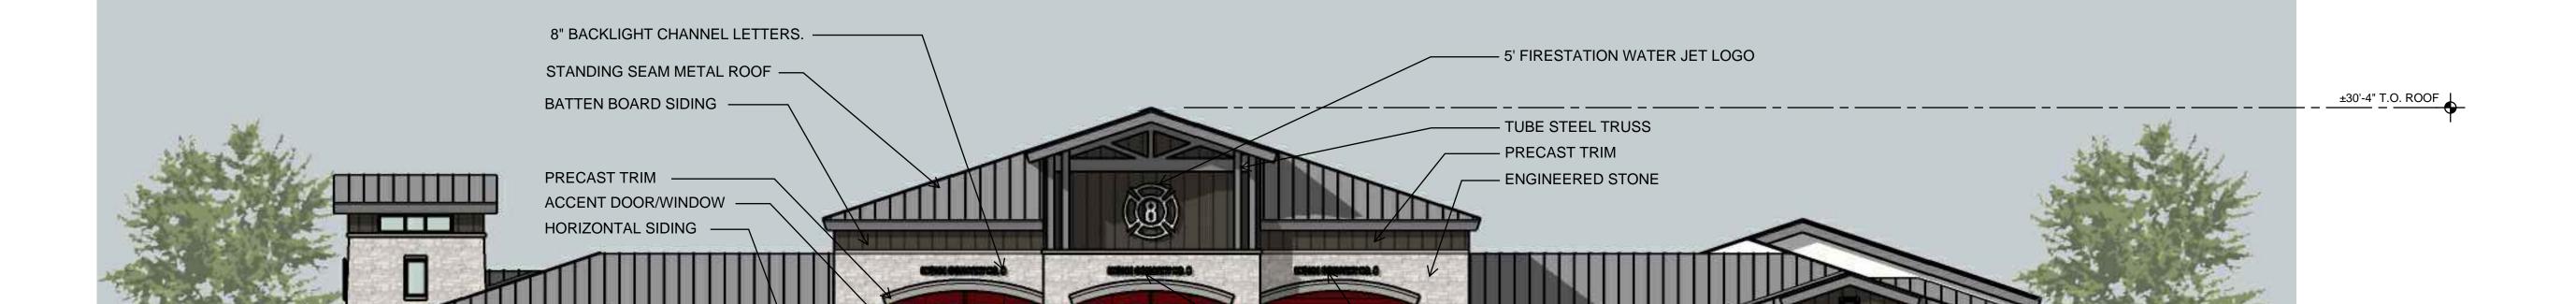

8" BACKLIGHT CHANNEL LETTERS.




ENGINEERED STONE

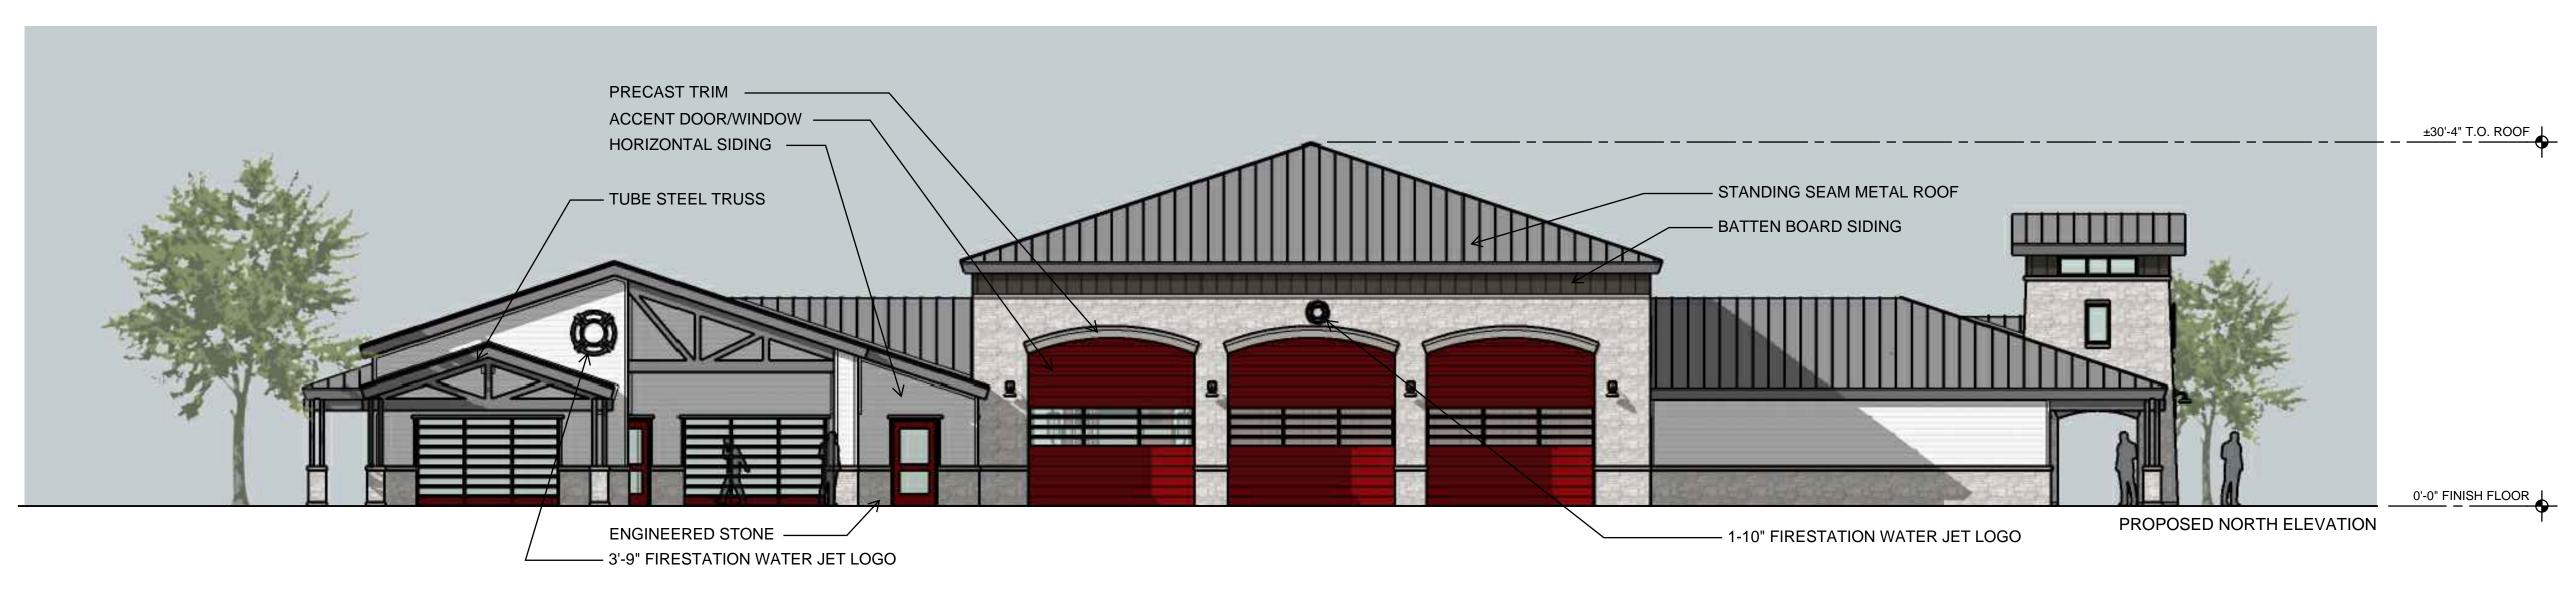



PROPOSED FIRE STATION ELEVATIONS 05/08/20

 





0'-0" FINISH FLOOR

PROPOSED NORTH ELEVATION





