



CUPRESSUS SEMPERVIRENS 'GLAUCUA'
ITALIAN CYPRESS

MATURE HEIGHT: 40' - 60'
MATURE WIDTH: 8' - 12'




PINUS CANARIENSIS
CANARY ISLAND PINE

MATURE HEIGHT: 80'
MATURE WIDTH: 20' - 35'



SCHINUS MOLLE
PEPPER TREE


MATURE HEIGHT: 50'
MATURE WIDTH: 25' - 40'

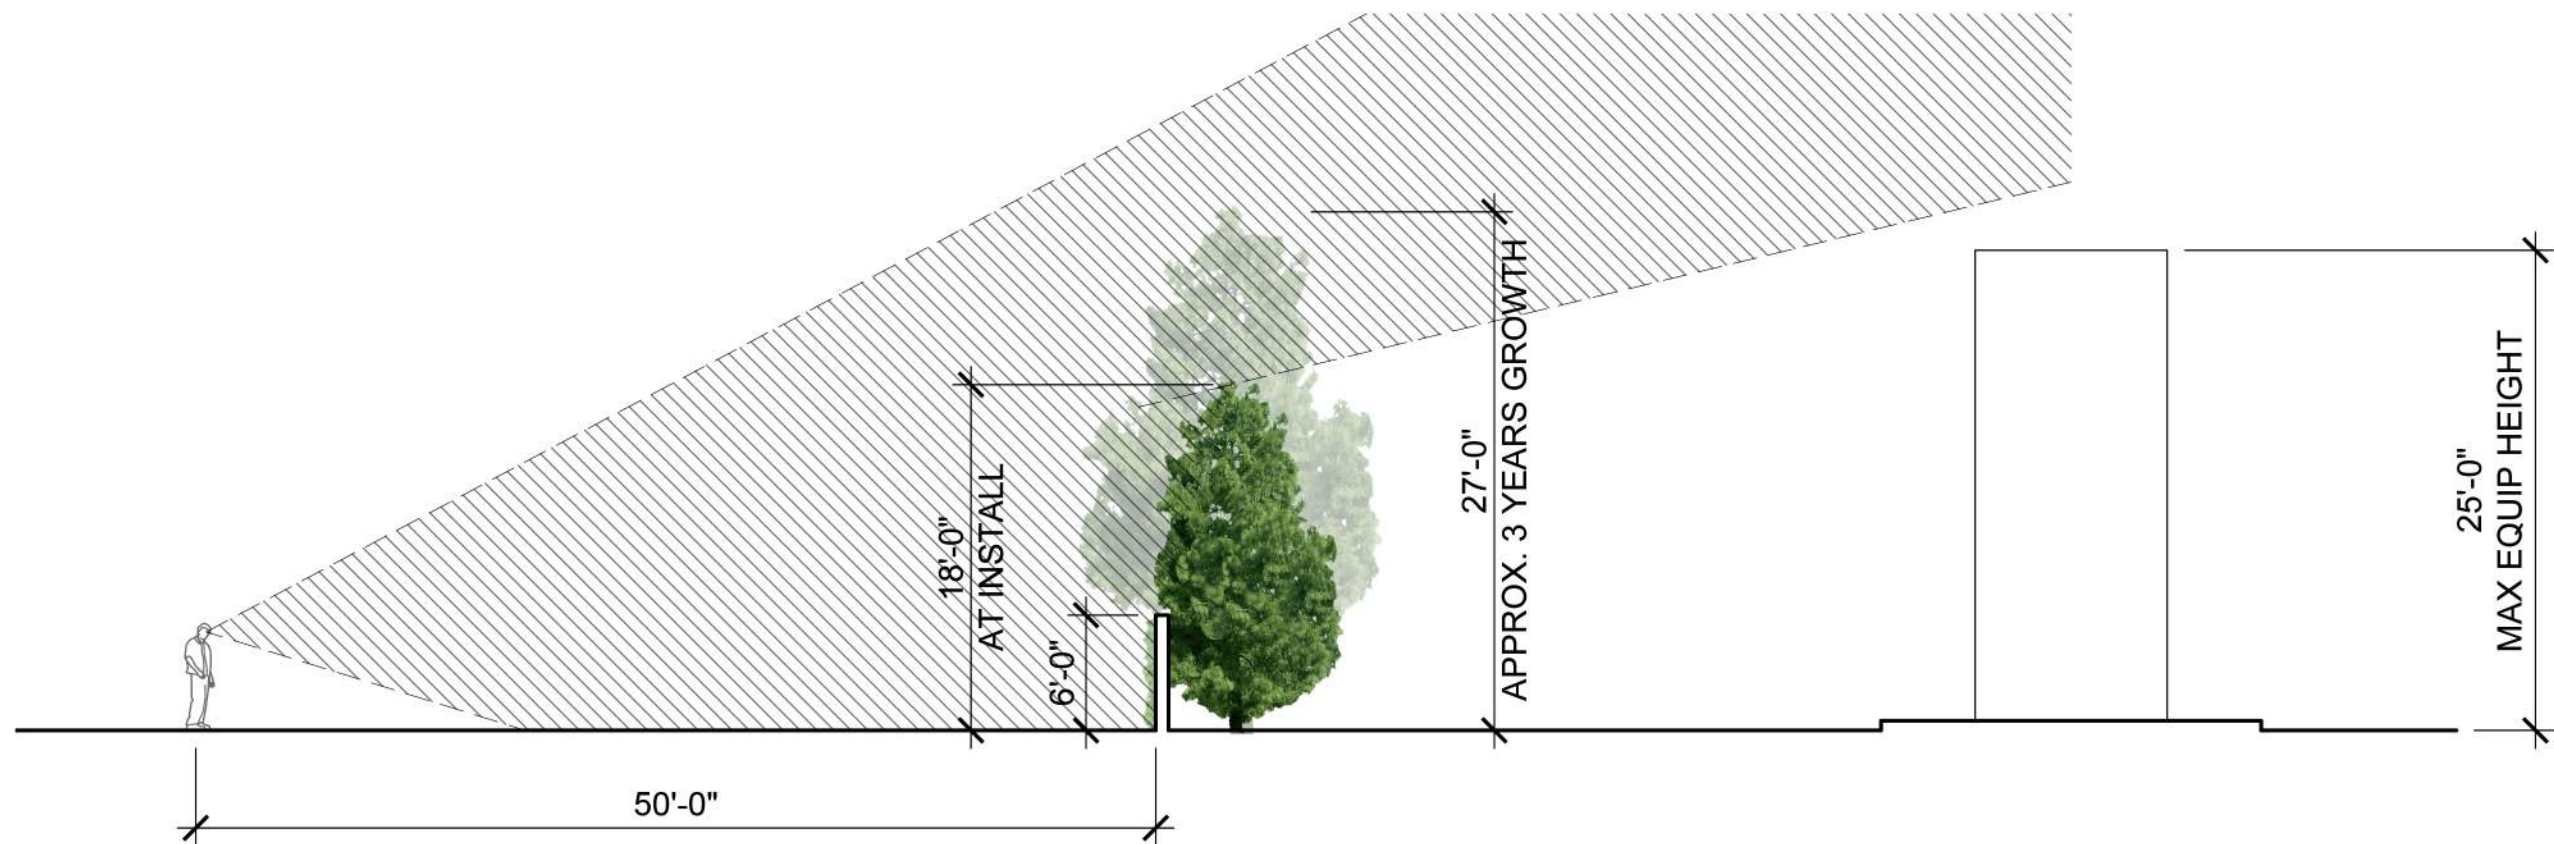

4 CONCEPT SECTION
SCALE : 1" = 10'-0"

PINUS CANARIENSIS
ESTIMATED INSTALL
SIZE OF 10'W X 18'H

ESTIMATED 3 YEAR
GROWTH ADDS 9'
ADDITIONAL HEIGHT

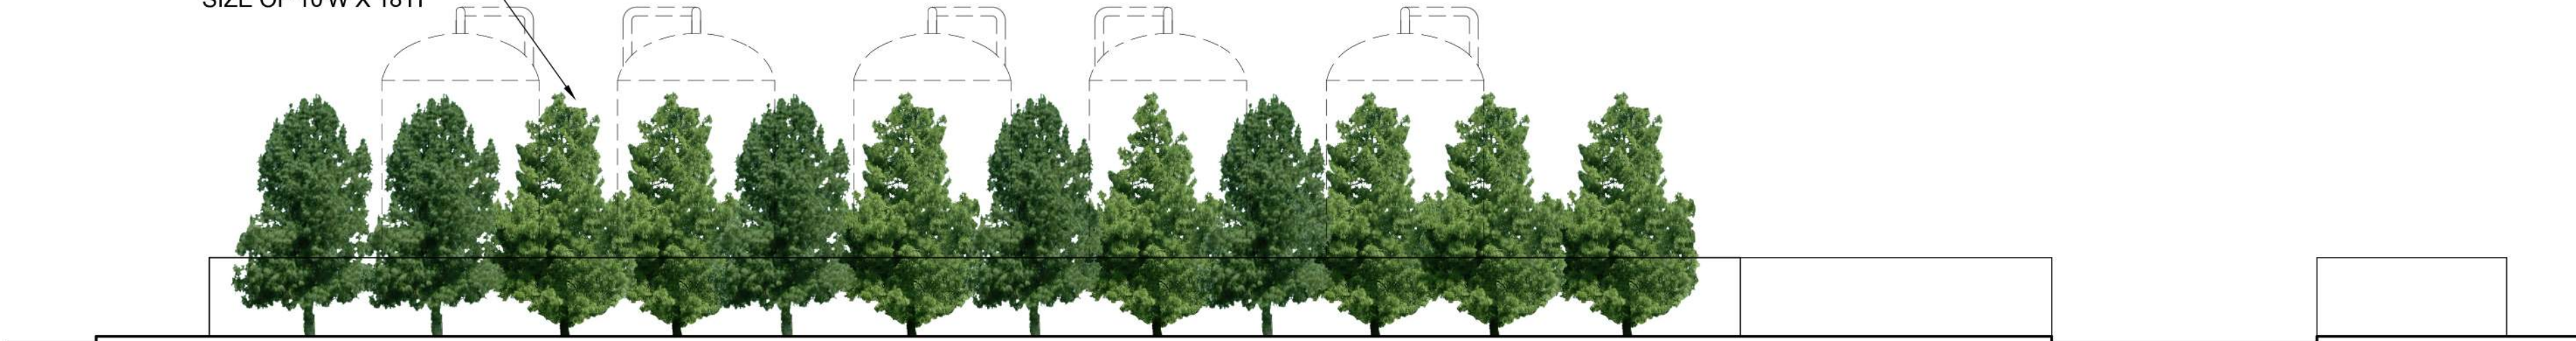

3 ELEVATION FROM EUCALYPTUS AVE - AT INSTALL
SCALE : 1" = 10'-0"

5 TREE INFORMATION

PINUS CANARIENSIS
ESTIMATED INSTALL
SIZE OF 10'W X 18'H

SCHINUS MOLLE
ESTIMATED INSTALL
SIZE OF 15'W X 15'H

CUPRESSUS SEMPERVIRENS 'GLAUCUA'
ESTIMATED INSTALL
SIZE OF 3.5'W X 22'H

NOTE:
SPECIES SHOWN
GROW APPROX.
36" PER YEAR



2 NW ELEVATION - 3 YEARS AFTER INSTALL
SCALE : 1" = 10'-0"

PINUS CANARIENSIS
ESTIMATED INSTALL
SIZE OF 10'W X 18'H

SCHINUS MOLLE
ESTIMATED INSTALL
SIZE OF 15'W X 15'H

CUPRESSUS SEMPERVIRENS 'GLAUCUA'
ESTIMATED INSTALL
SIZE OF 3.5'W X 22'H




1 NW ELEVATION - AT INSTALL
SCALE : 1" = 10'-0"



PLANS PREPARED BY:
Hazen

HAZEN AND SAWYER
7700 IRVINE CENTER DRIVE, SUITE 200
IRVINE, CALIFORNIA 92618

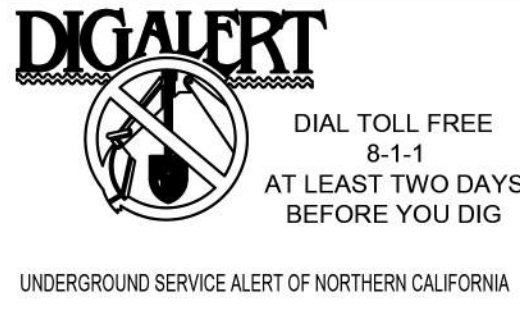



REVISIONS

MARK	APPR	DATE

SIZE D	CITY OF CHINO HILLS PUBLIC WORKS DEPARTMENT		
	DESIGNED BY DC	DRAWN BY PF	CHECKED BY DC
SUBMITTED BY			APPROVED BY: DANIEL BOBADILLA DIRECTOR OF PUBLIC WORKS/CITY ENGINEER R.C.E. No. 68495 EXP. 9/30/21
REVIEWED BY:			
ASSISTANT CITY ENGINEER			DATE

ENGINEERING DESIGN FOR
1,2,3-TRICHLOROPROPANE REMOVAL
TREATMENT PLANT
**LANDSCAPE CONCEPT
ELEVATIONS**


W.D.L.D.
CIP No.
PROJECT PLAN SHEET No.
SHEET
L-200

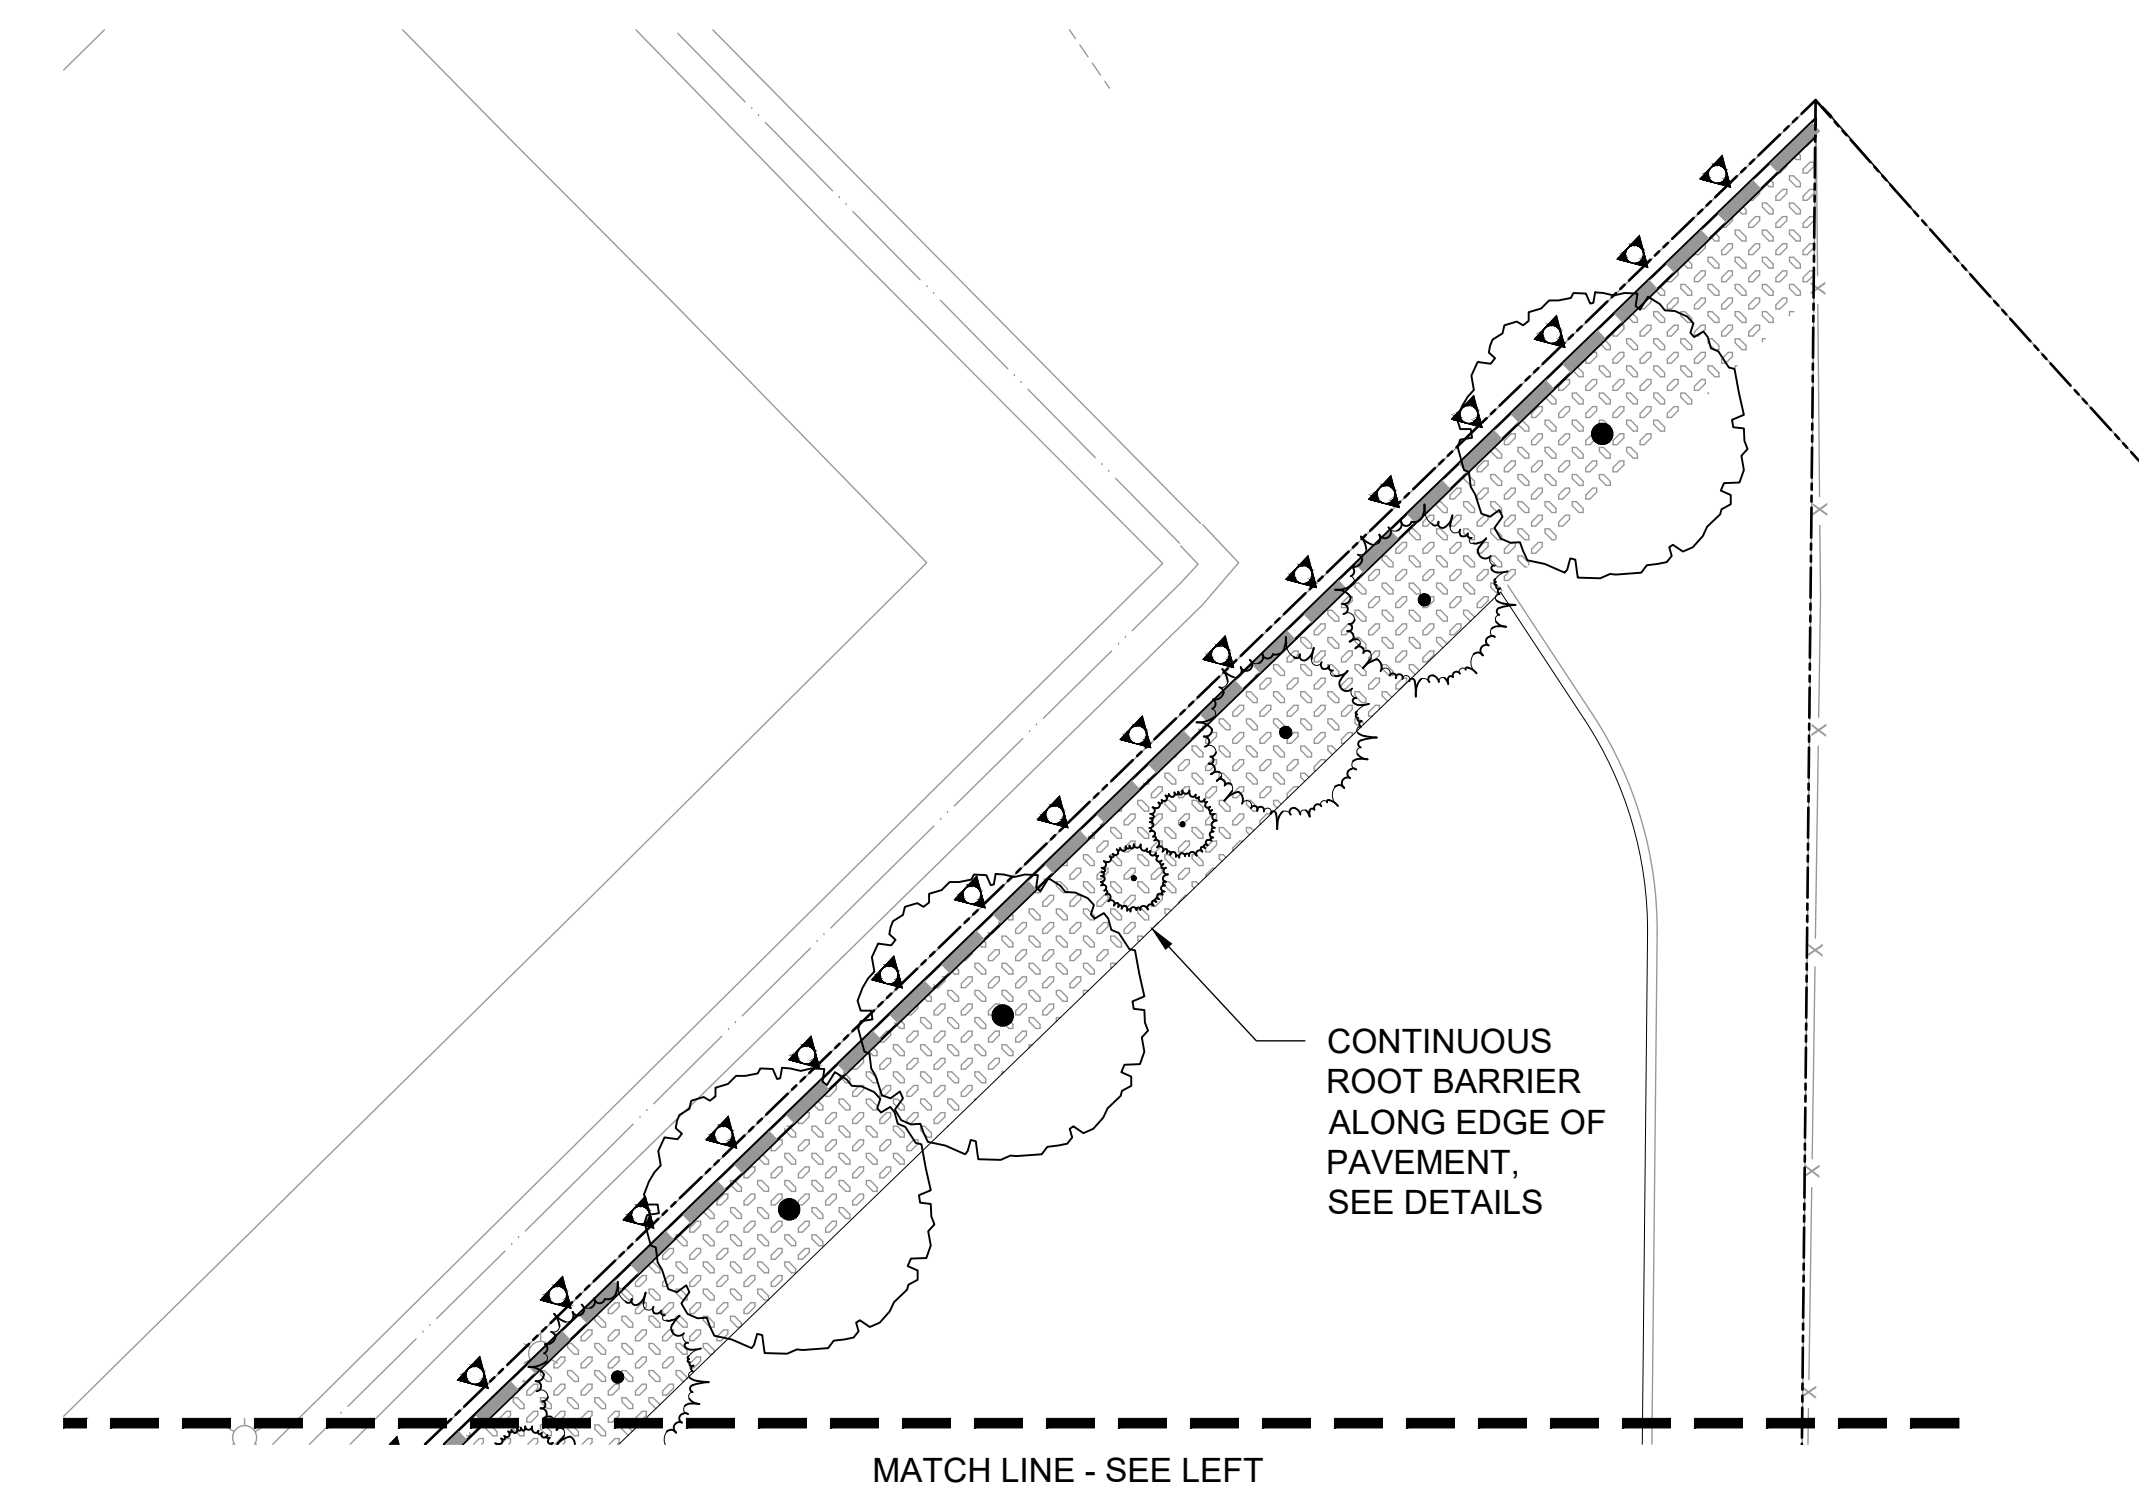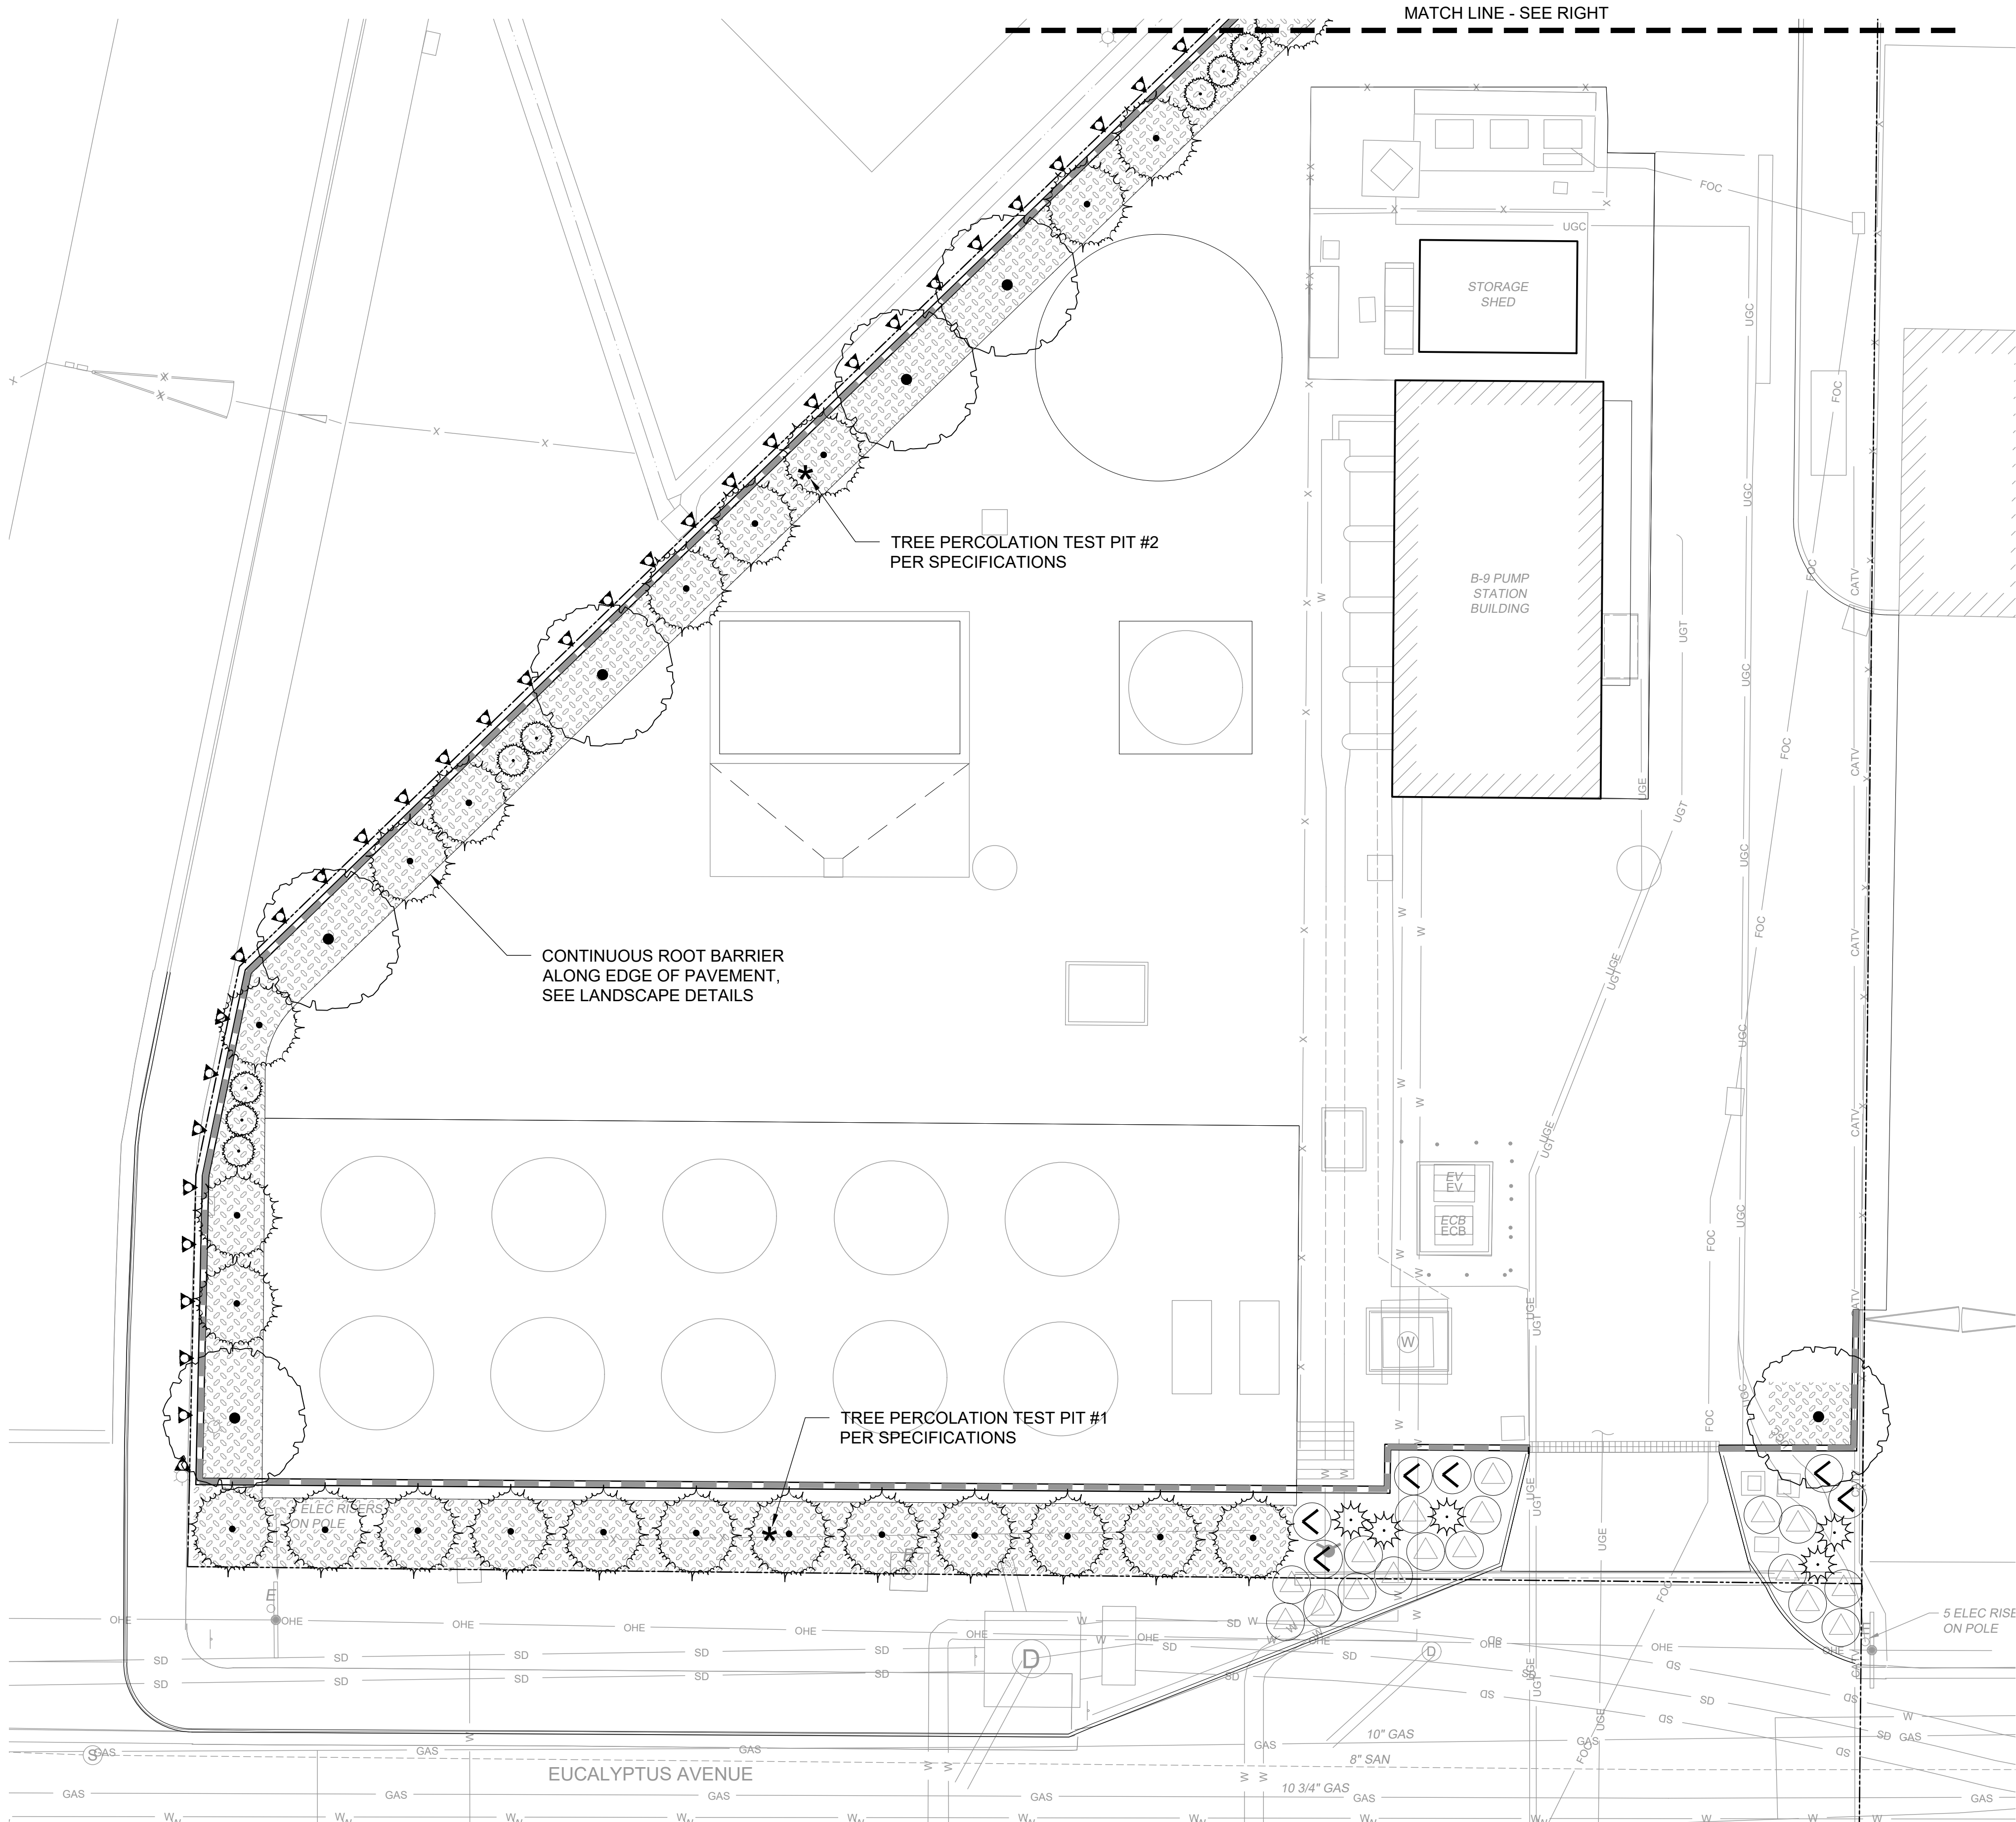

PLANT SCHEDULE

TREES	BOTANICAL NAME	COMMON NAME	CONT	WUCOLS	QTY
	CUPRESSUS SEMPERVIRENS 'GLAUCA'	BLUE ITALIAN CYPRESS	72" BOX	L	10
	PINUS CANARIENSIS	CANARY ISLAND PINE	48" BOX	M	25
	SCHINUS MOLLE	CALIFORNIA PEPPER	48" BOX	L	9
SHRUBS	BOTANICAL NAME	COMMON NAME	CONT	WUCOLS	QTY
	ACACIA REDOLENS 'LOW BOY'	LOW BOY BANK CATCLAW	5 GAL	L	17
	AGAVE SALMIANA FEROX	FEROCIOUS PULQUE AGAVE	5 GAL	L	5
	ECHIUUM CANDICANS	PRIDE OF MADEIRA	5 GAL	L	6
	FICUS REPENS	CREEPING FIG	15 GAL	M	49
GROUND COVERS	BOTANICAL NAME	COMMON NAME	CONT	WUCOLS	QTY
	ORGANIC MULCH	3" DEEP	-		2,668 SF

1 PLANTING PLAN
SCALE : 1" = 10'-0"

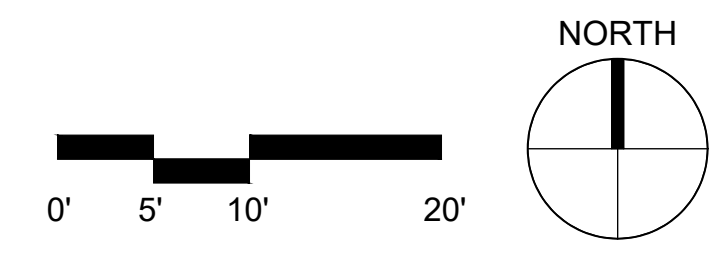

DIAL TOLL FREE 8-1-1
AT LEAST TWO DAYS BEFORE YOU DIG
UNDERGROUND SERVICE ALERT OF NORTHERN CALIFORNIA

CITY OF CHINO HILLS
INCORPORATED 1991

PREPARED UNDER SUPERVISION OF:

Hazen

HAZEN AND SAWYER
7700 IRVINE CENTER DRIVE, SUITE 200
IRVINE, CALIFORNIA 92618

REGISTERED ENGINEER
DATE 08/09/2022

REGISTERED ENGINEER
DATE

REGISTERED LANDSCAPE ARCHITECT
PAMELA BURTON 1993
9/30/22
STATE OF CALIFORNIA

REVISIONS	
2	CONFORMED SET
1	BID SET
MARK	DATE

SIZE	CITY OF CHINO HILLS PUBLIC WORKS DEPARTMENT		
D	DESIGNED BY D.C.	DRAWN BY P.F.	CHECKED BY S.P.
SUBMITTED BY		APPROVED BY:	
REVIEWED BY:		DATE	
ASSISTANT CITY ENGINEER		DANIEL BOBADILLA DIRECTOR OF PUBLIC WORKS/CITY ENGINEER R.C.E. No. 68495 EXP. 9/30/2023	

CONSTRUCTION PLANS FOR
1,2,3-TRICHLOROPROPANE REMOVAL
TREATMENT PLANT

PLANTING PLAN

W.D.L.D

CIP No. W19002

PROJECT PLAN SHEET No.

SHEET L001