




## REQUIREMENTS FOR STAIRS AND HANDRAILS AT POOL SLIDES AND RAIDED DECK AREAS

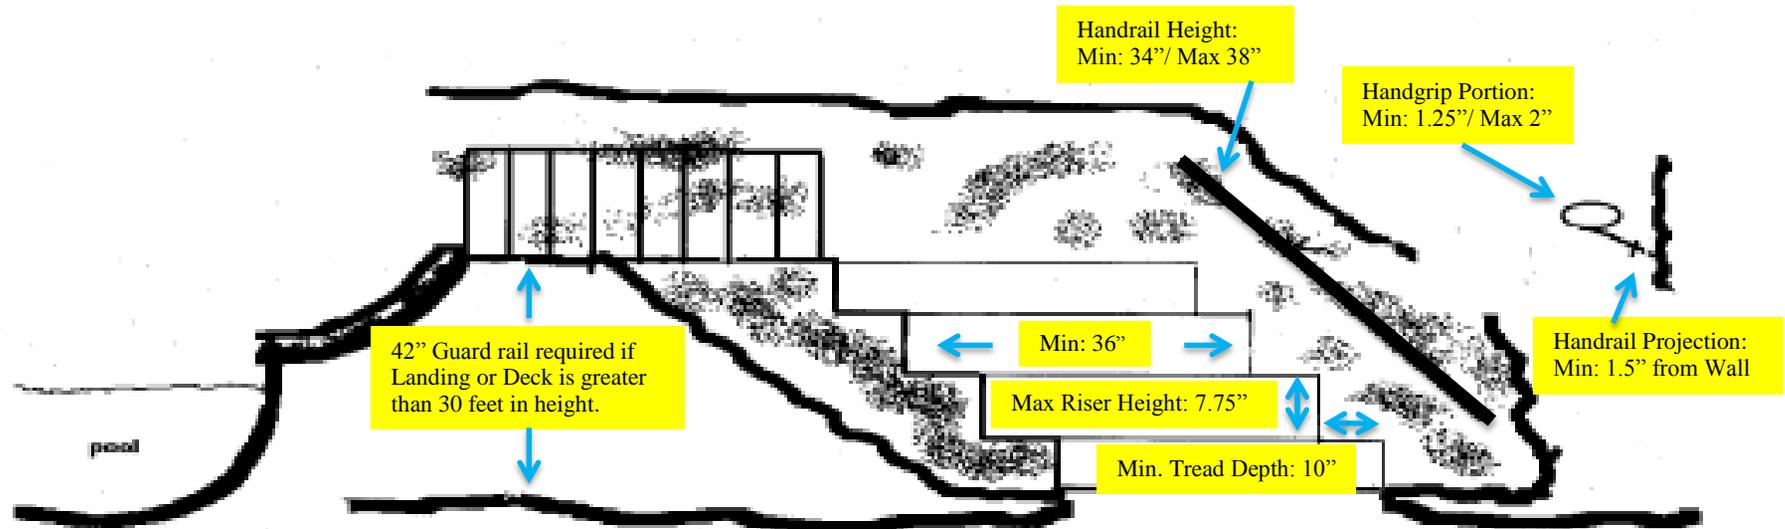

1. Minimum width of any step/stairway is 36 inches clear.
2. Maximum rise 7.75 inches.
3. Rise may not vary between steps by more than 3/8 inch.
4. Minimum tread depth 10 inches.
5. Handrail must be between 34 and 38 inches above nose of treads. Handrail required if there are 4 or more rises. Handgrip minimum projection is 1.5 inches from wall and maximum 4.5 inches from wall.
6. Minimum 42 inch high guardrail or other approved barrier required if any portion of the deck, landing or slide is greater than 30 inches from grade.
7. No portion of the slide structure may be located within 5 feet of property line.
8. Landing required at the top and bottom of all stairways. Minimum landing size is 36 inches in the direction of travel.