


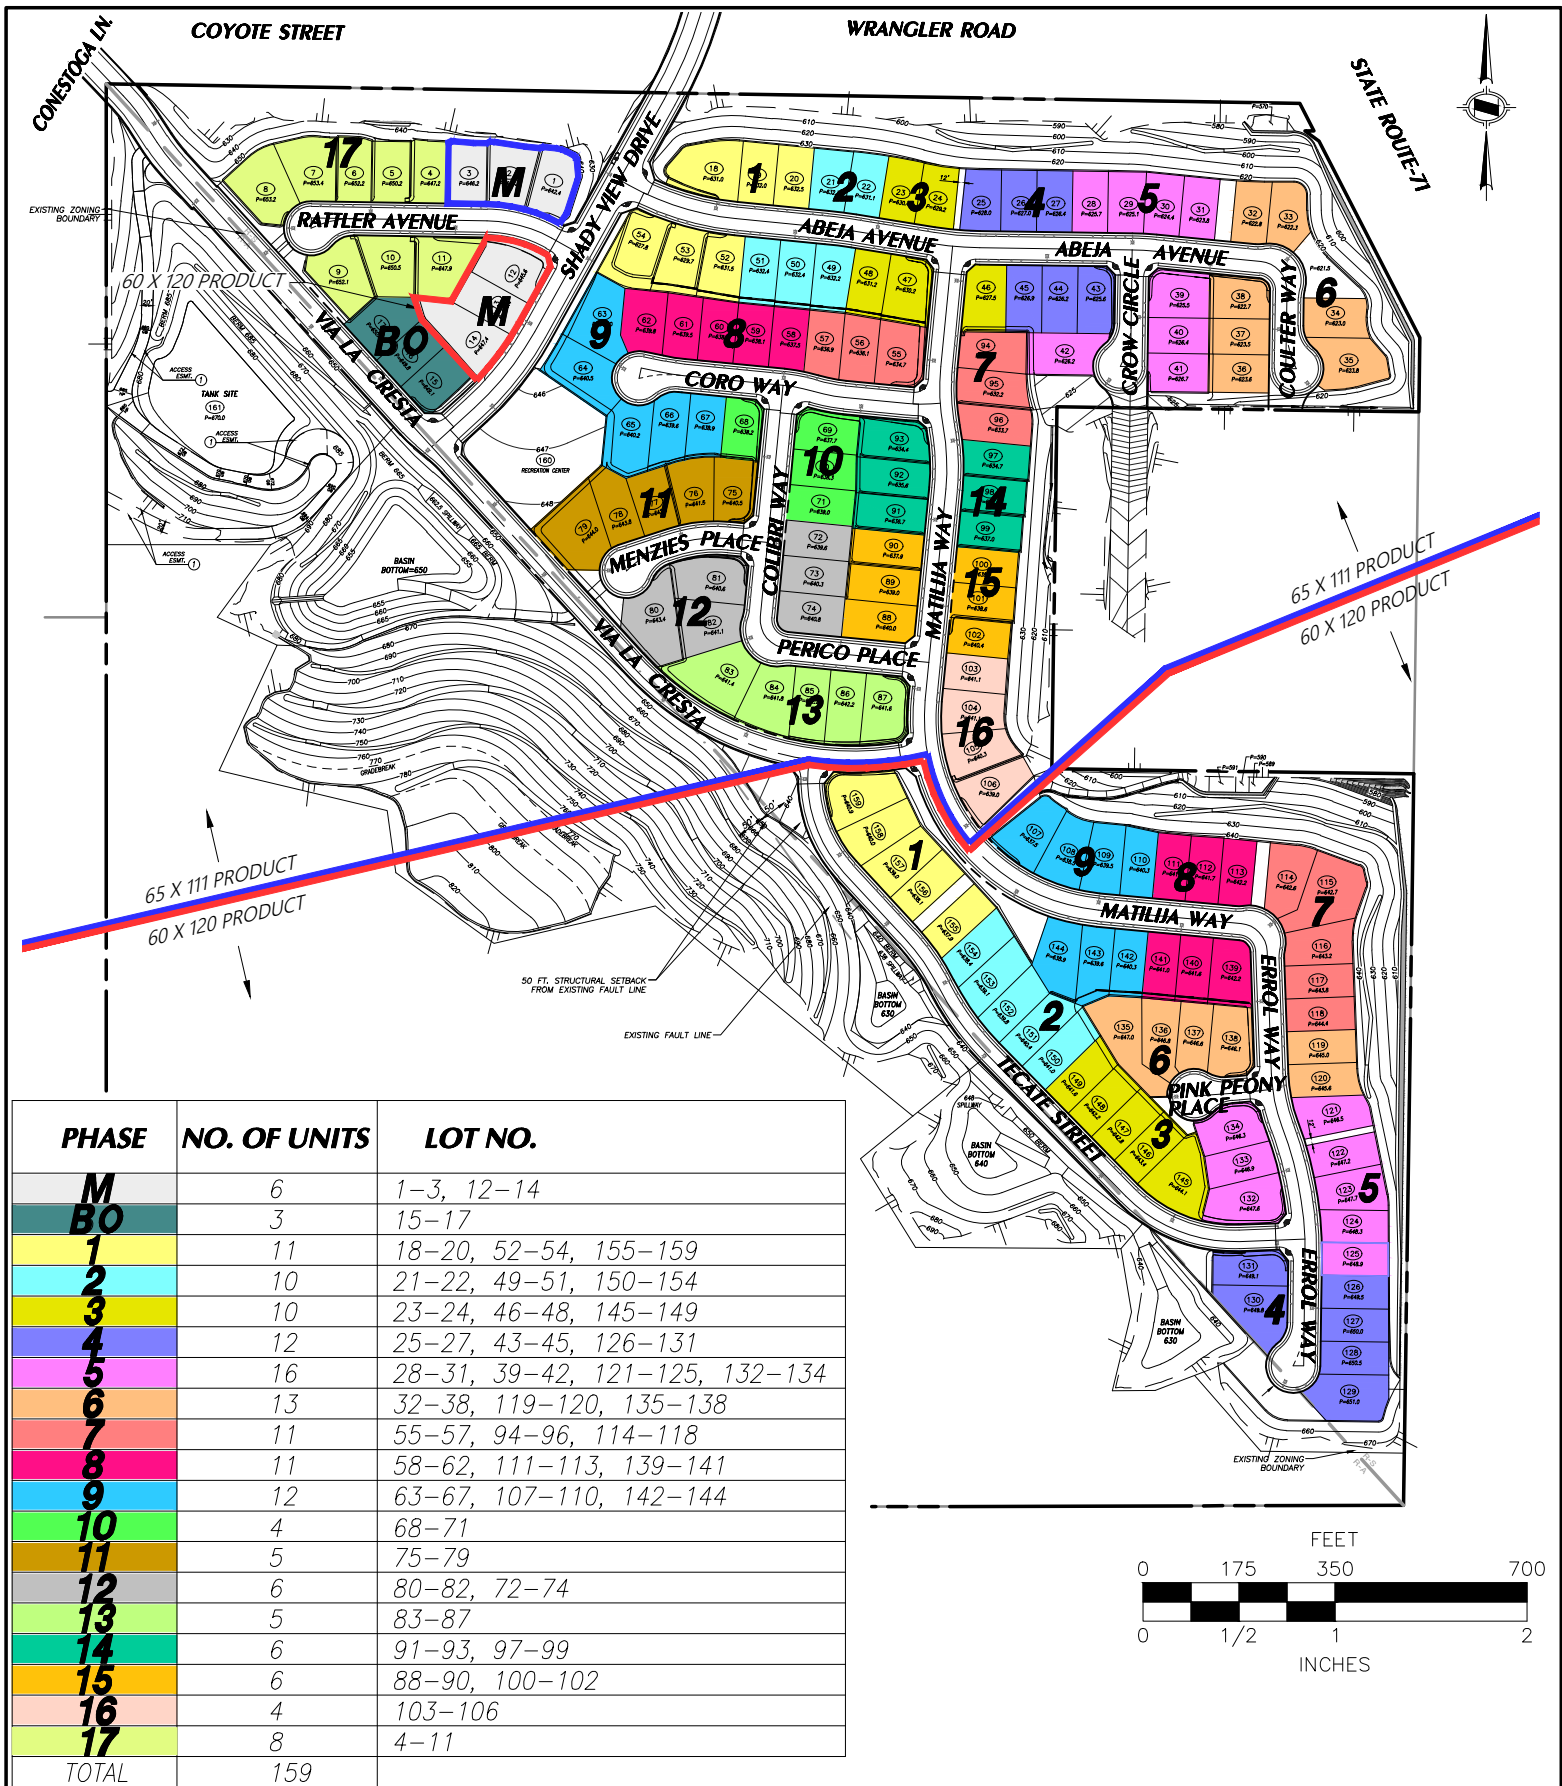

REV: 04/04/23

## EXHIBIT - PHASING PLAN

APPLICANT:

**TRUMARK HOMES**

450 NEWPORT CENTER DRIVE, SUITE 300  
NEWPORT BEACH, CA 92660  
PH: (949) 999-9800

PREPARED BY:



**HUNSAKER & ASSOCIATES**

IRVINE, INC.

PLANNING ■ ENGINEERING ■ SURVEYING

Three Hughes ■ Irvine, CA 92618 ■ PH: (949) 583-1010 ■ FX: (949) 583-0759