


# RECOMMENDED UTILITY LOCATION

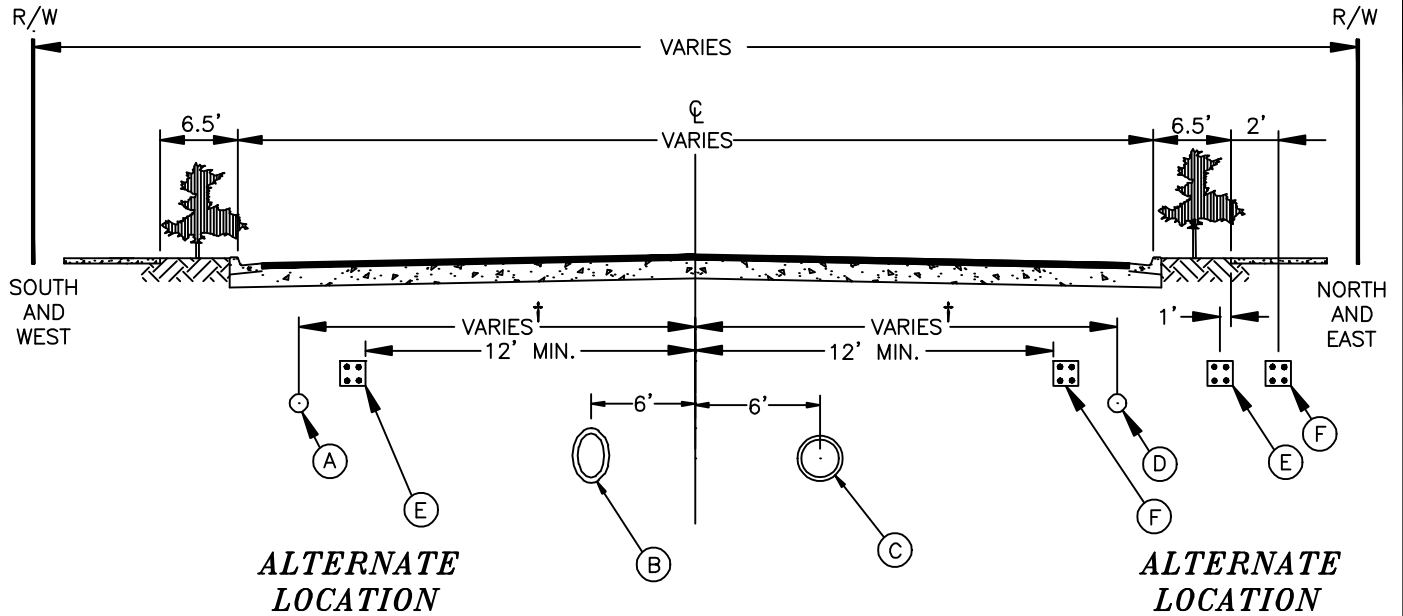

UTILITY	MINIMUM COVER
(A) WATER	30"
(B) STORM DRAIN	VARIES
(C) SEWER	VARIES
(D) GAS	30"
(E) POWER	36"
(F) TELEPHONE-CABLE TV	30"

RECOMMENDED INSTALLATION	UTILITY SCHEDULE
(1)	STORM DRAIN
(2)	SEWER
(3)	POWER AND TELEPHONE
(4)	CURB AND GUTTER
(5)	WATER
(6)	GAS
(7)	PAVING

**NOTES:**

1. WHERE ULTIMATE STREET IMPROVEMENTS ARE TO BE CONSTRUCTED, MINIMUM COVER OF UTILITY LINES MAY BE VARIED TO FACILITATE INSTALLATION.
2. THE UTILITY COMPANIES SHALL MAKE EVERY EFFORT TO LOCATE THEIR FACILITIES IN THE RECOMMENDED LOCATIONS, PARTICULARLY IN NEW SUBDIVISIONS.
3. EDISON AND TELEPHONE UTILITIES MAY USE A COMMON TRENCH. ALTERNATE LOCATION MAY BE EITHER THE EDISON POSITION OR THE TELEPHONE POSITION.
- † 4. VARIES THREE (3') FEET FROM THE CURB FACE TO 14' FROM THE ROAD CENTERLINE.
5. THE CENTER 24' OF THE STREET SHALL BE RESERVED FOR SEWER AND STORM DRAIN INSTALLATION.
6. SURFACE OF VAULT OR MANHOLE MUST MATCH PAVEMENT AND PARKWAY GRADES.
7. REPAIR OF TRENCHES AND REPLACEMENT OF PAVED SURFACING IN EXIST COUNTY ROADS SHALL BE IN ACCORDANCE WITH CURRENT "SPECIFICATIONS FOR TRENCH REPAIR."
8. WHENEVER POSSIBLE, MANHOLE COVERS SHALL NOT BE PLACED WITHIN THE SIDEWALKS.